


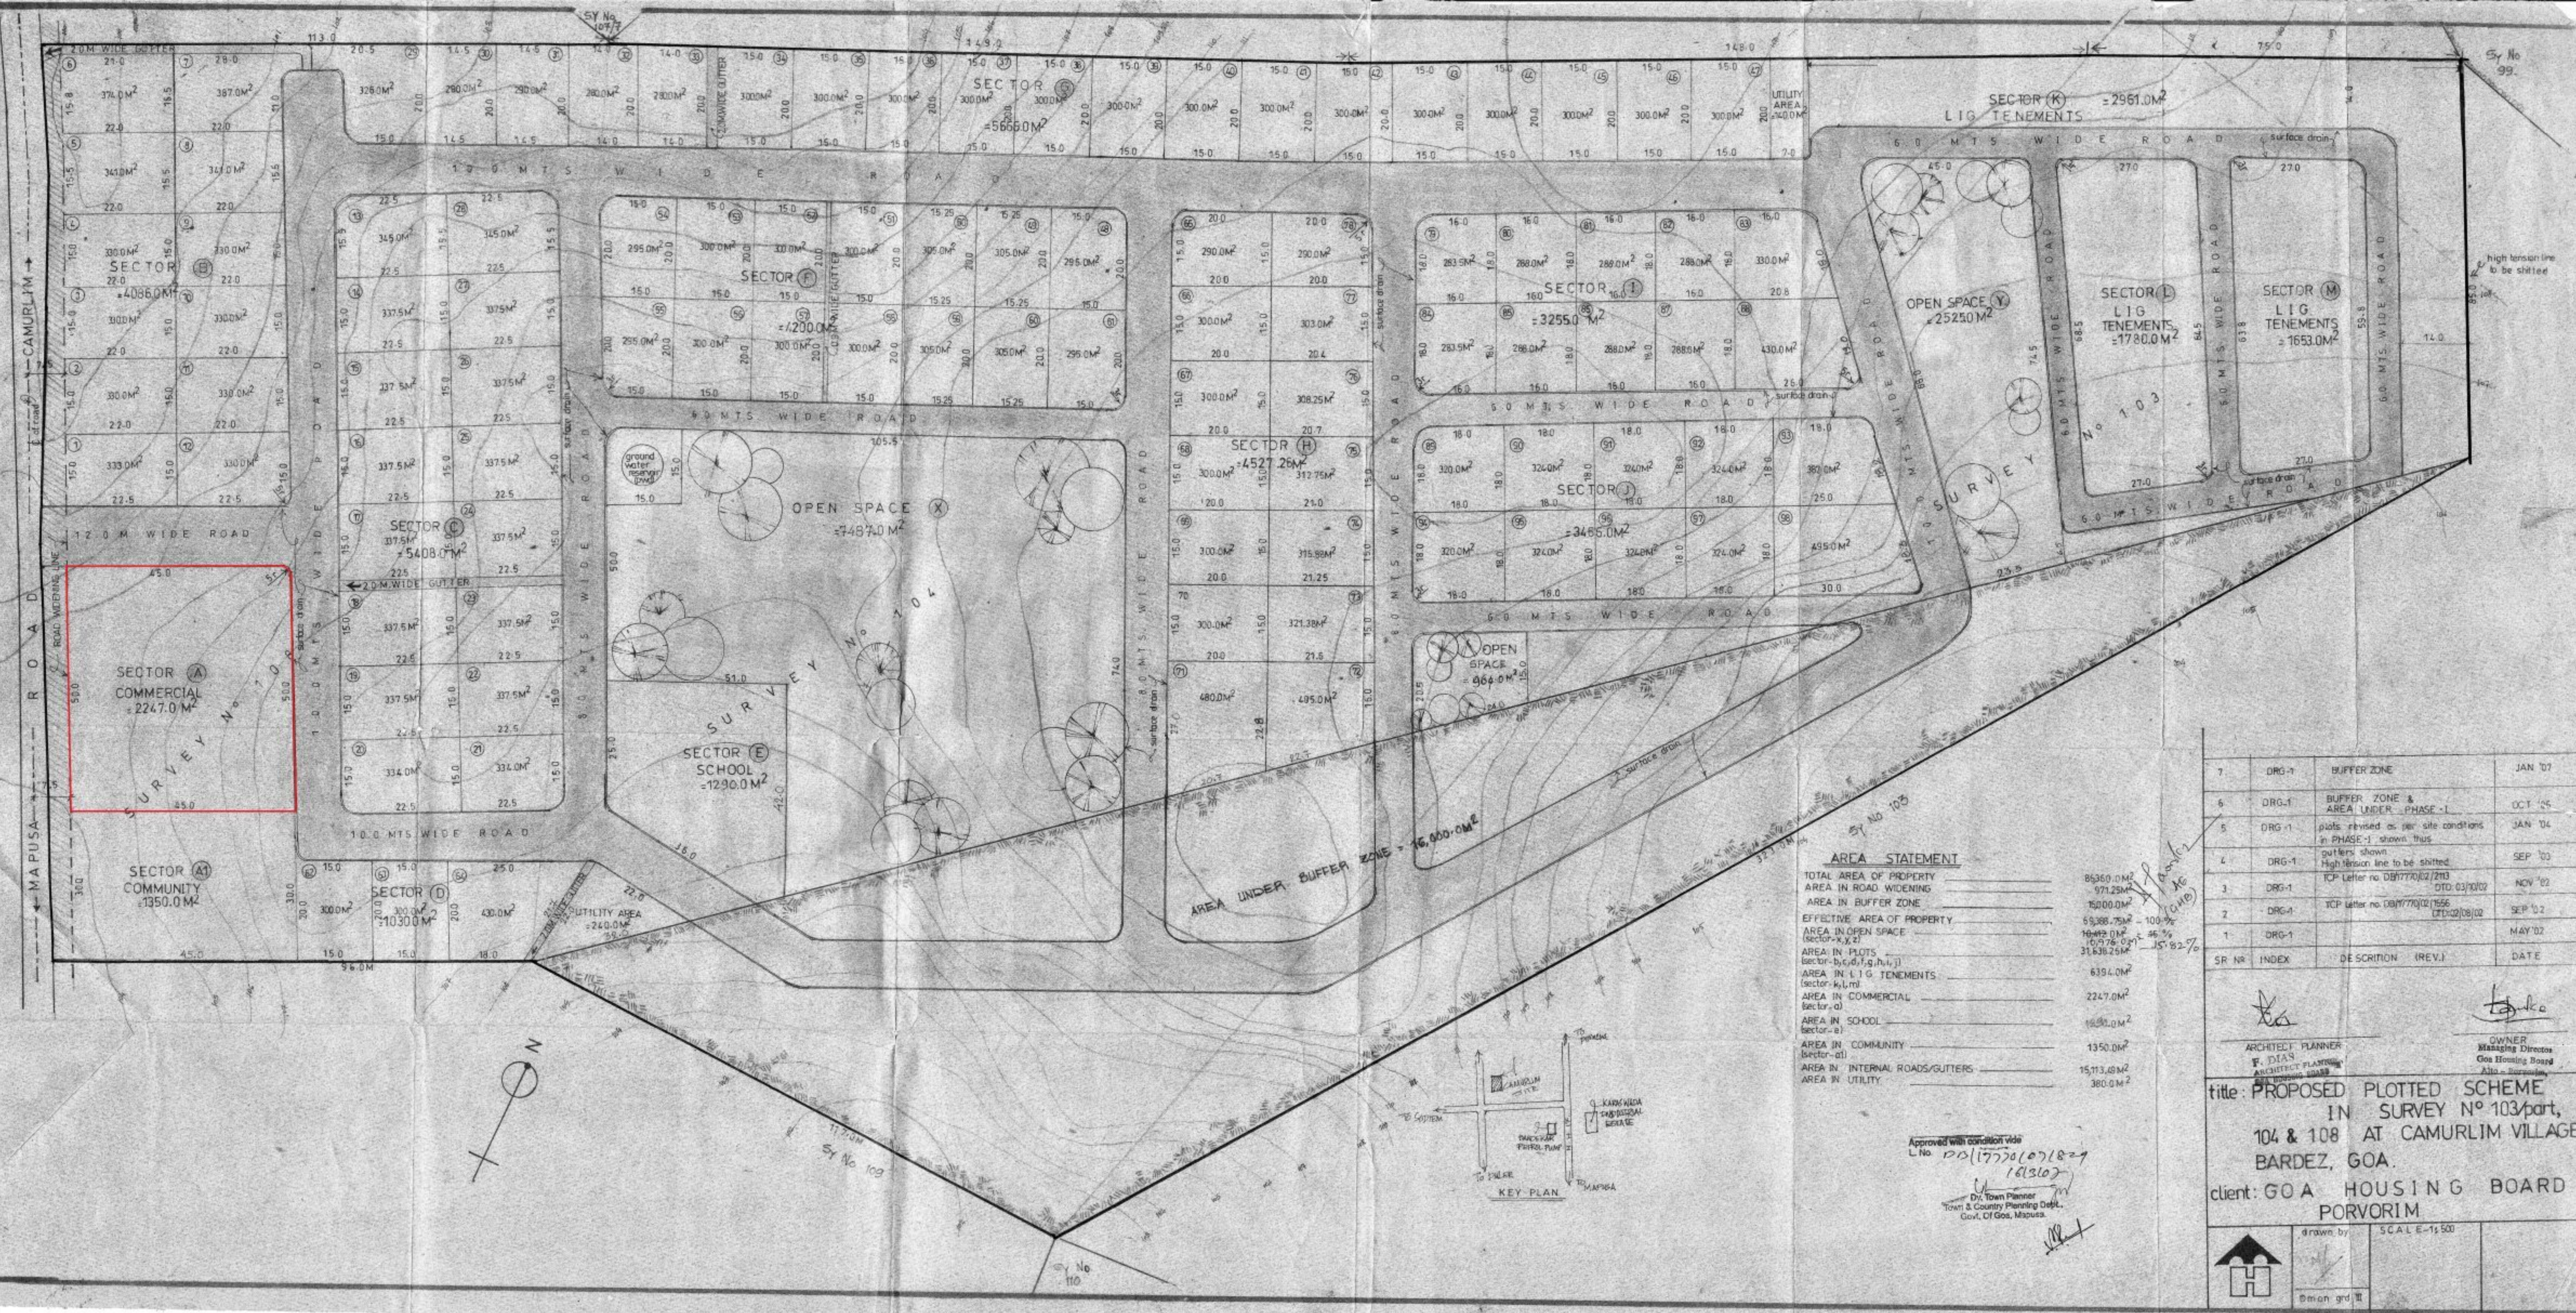

AREA STATEMENT

TOTAL AREA OF PROPERTY	86360.0M ²
AREA IN ROAD WIDENING	971.25M ²
AREA IN BUFFER ZONE	15000.0M ²
EFFECTIVE AREA OF PROPERTY	69388.75M ² - 100%
AREA IN OPEN SPACE	10442.0M ² - 16%
AREA IN PLOTS	10976.0M ² - 16%
AREA IN LIG TENEMENTS	31636.25M ² - 46%
AREA IN COMMERCIAL	6394.0M ²
AREA IN SCHOOL	1290.0M ²
AREA IN COMMUNITY	1350.0M ²
AREA IN INTERNAL ROADS/GUTTERS	15113.09M ²
AREA IN UTILITY	380.0M ²

Approved with condition vide
L.No. PD/17770/07/18-29
16/3/07

Dy. Town Planner
Town & Country Planning Dept.
Govt. of Goa, Mapusa

SR. NO.	INDEX	DESCRIPTION (REV.)	DATE
7	DRG-1	BUFFER ZONE	JAN '07
6	DRG-1	BUFFER ZONE & AREA UNDER PHASE - I	OCT '05
5	DRG-1	plots revised as per site conditions in PHASE - I shown thus	JAN '04
4	DRG-1	putters shown	SEP '03
3	DRG-1	High tension line to be shifted	NOV '02
2	DRG-1	TCP Letter no. DB/7770/02/2113	SEP '02
1	DRG-1	TCP Letter no. DB/7770/02/1556	MAY '02

ARCHITECT PLANNER
F. DIAS
ARCHITECT PLANNER
GOA HOUSING BOARD

OWNER
Managing Director
Goa Housing Board
Atto - Bardez

title: PROPOSED PLOTTED SCHEME
IN SURVEY No 103/part,
104 & 108 AT CAMURLIM VILLAGE
BARDEZ, GOA.

client: GOA HOUSING BOARD
PORVORIM

drawn by: SCALE: 1:500

Emam and