




TIVIM BARDEZ

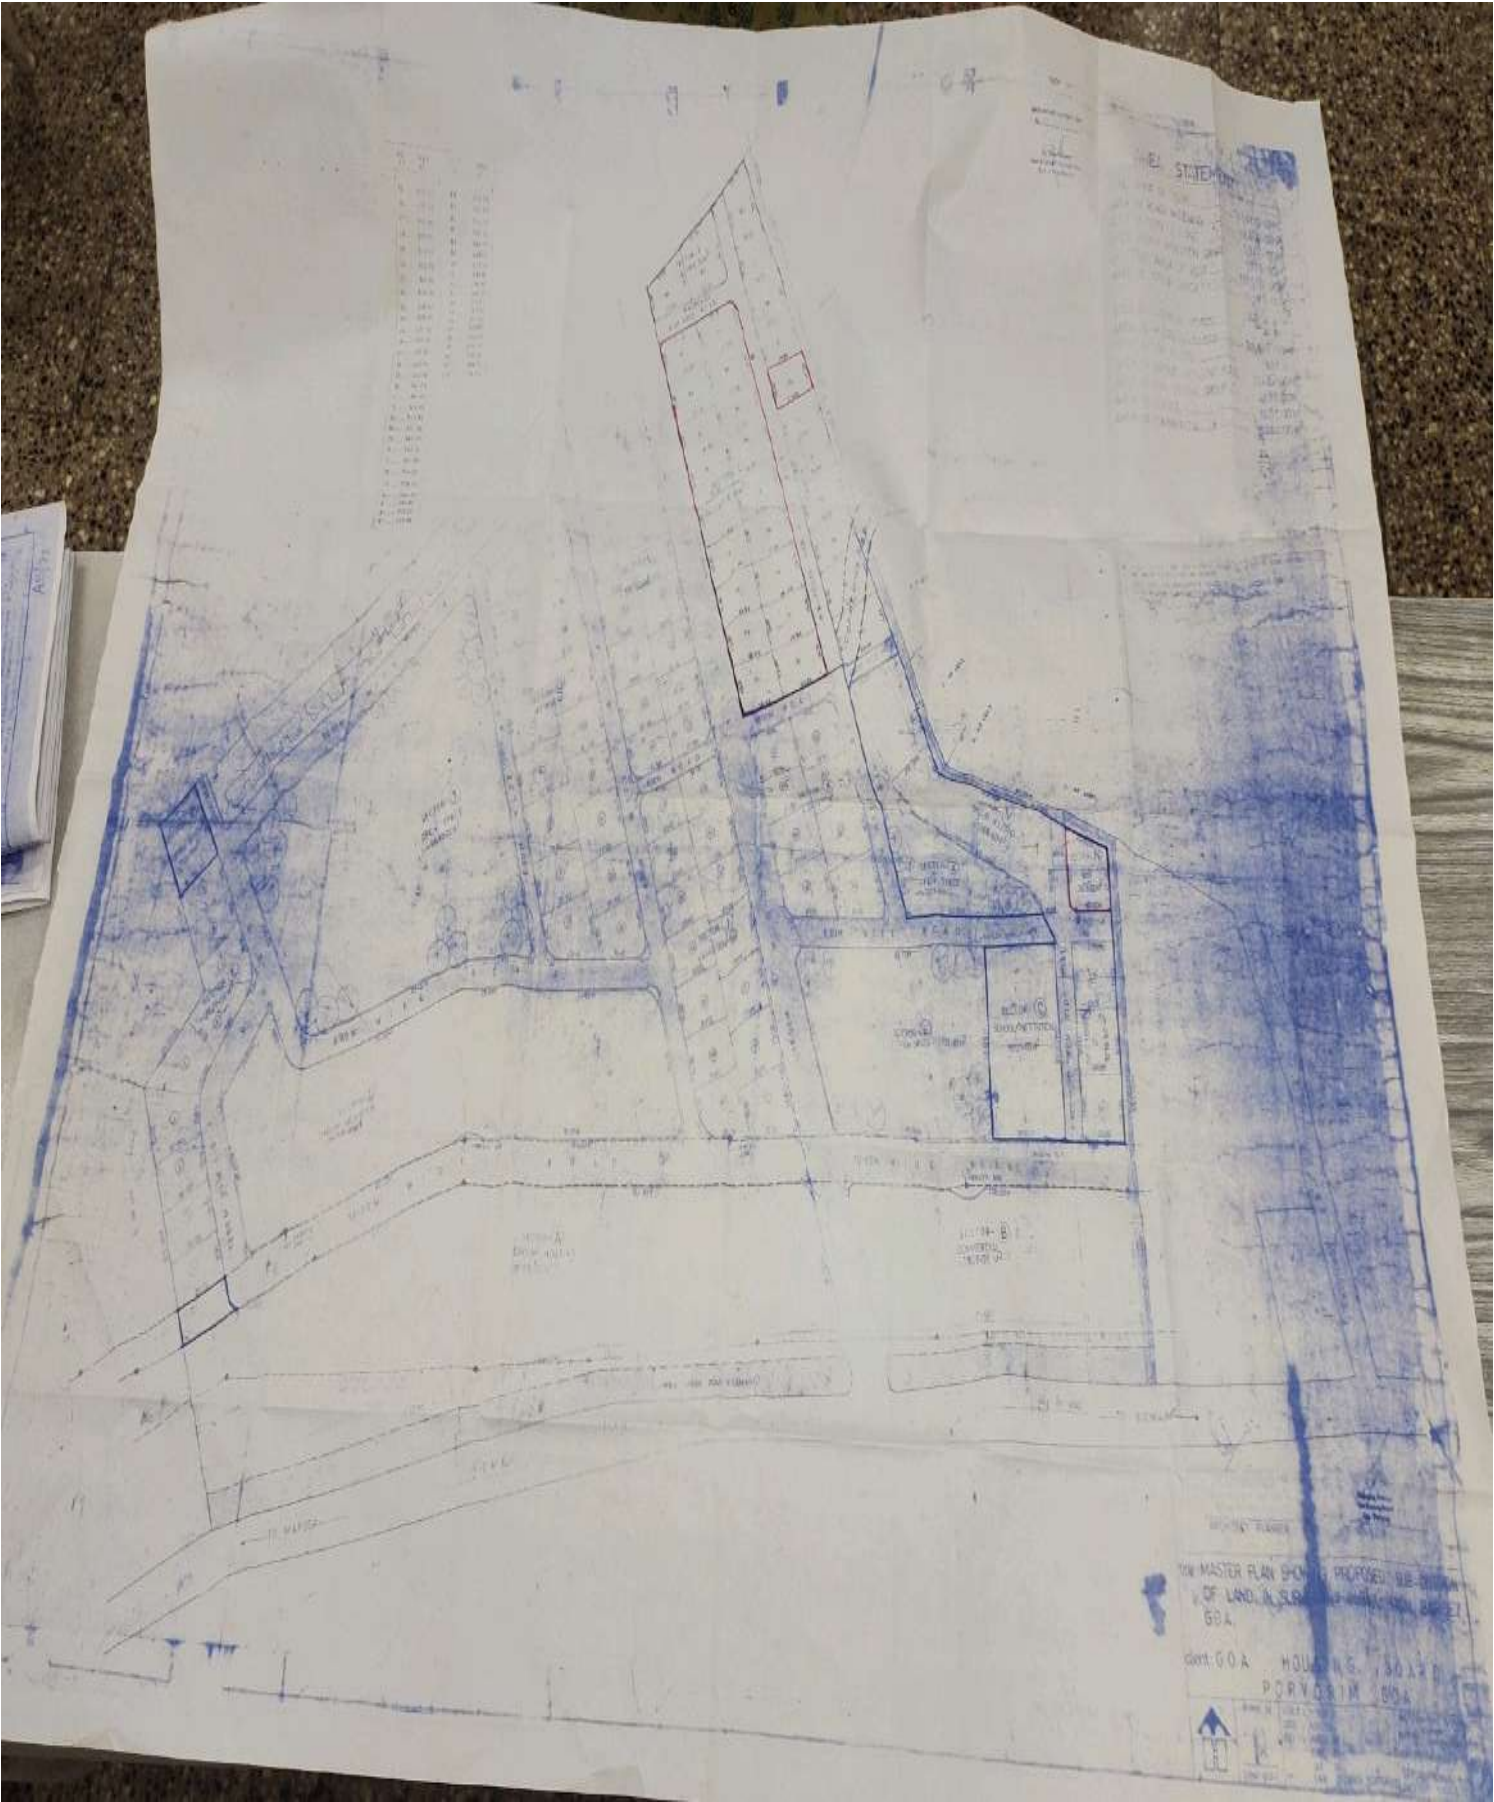


PODDOCM SATTARI

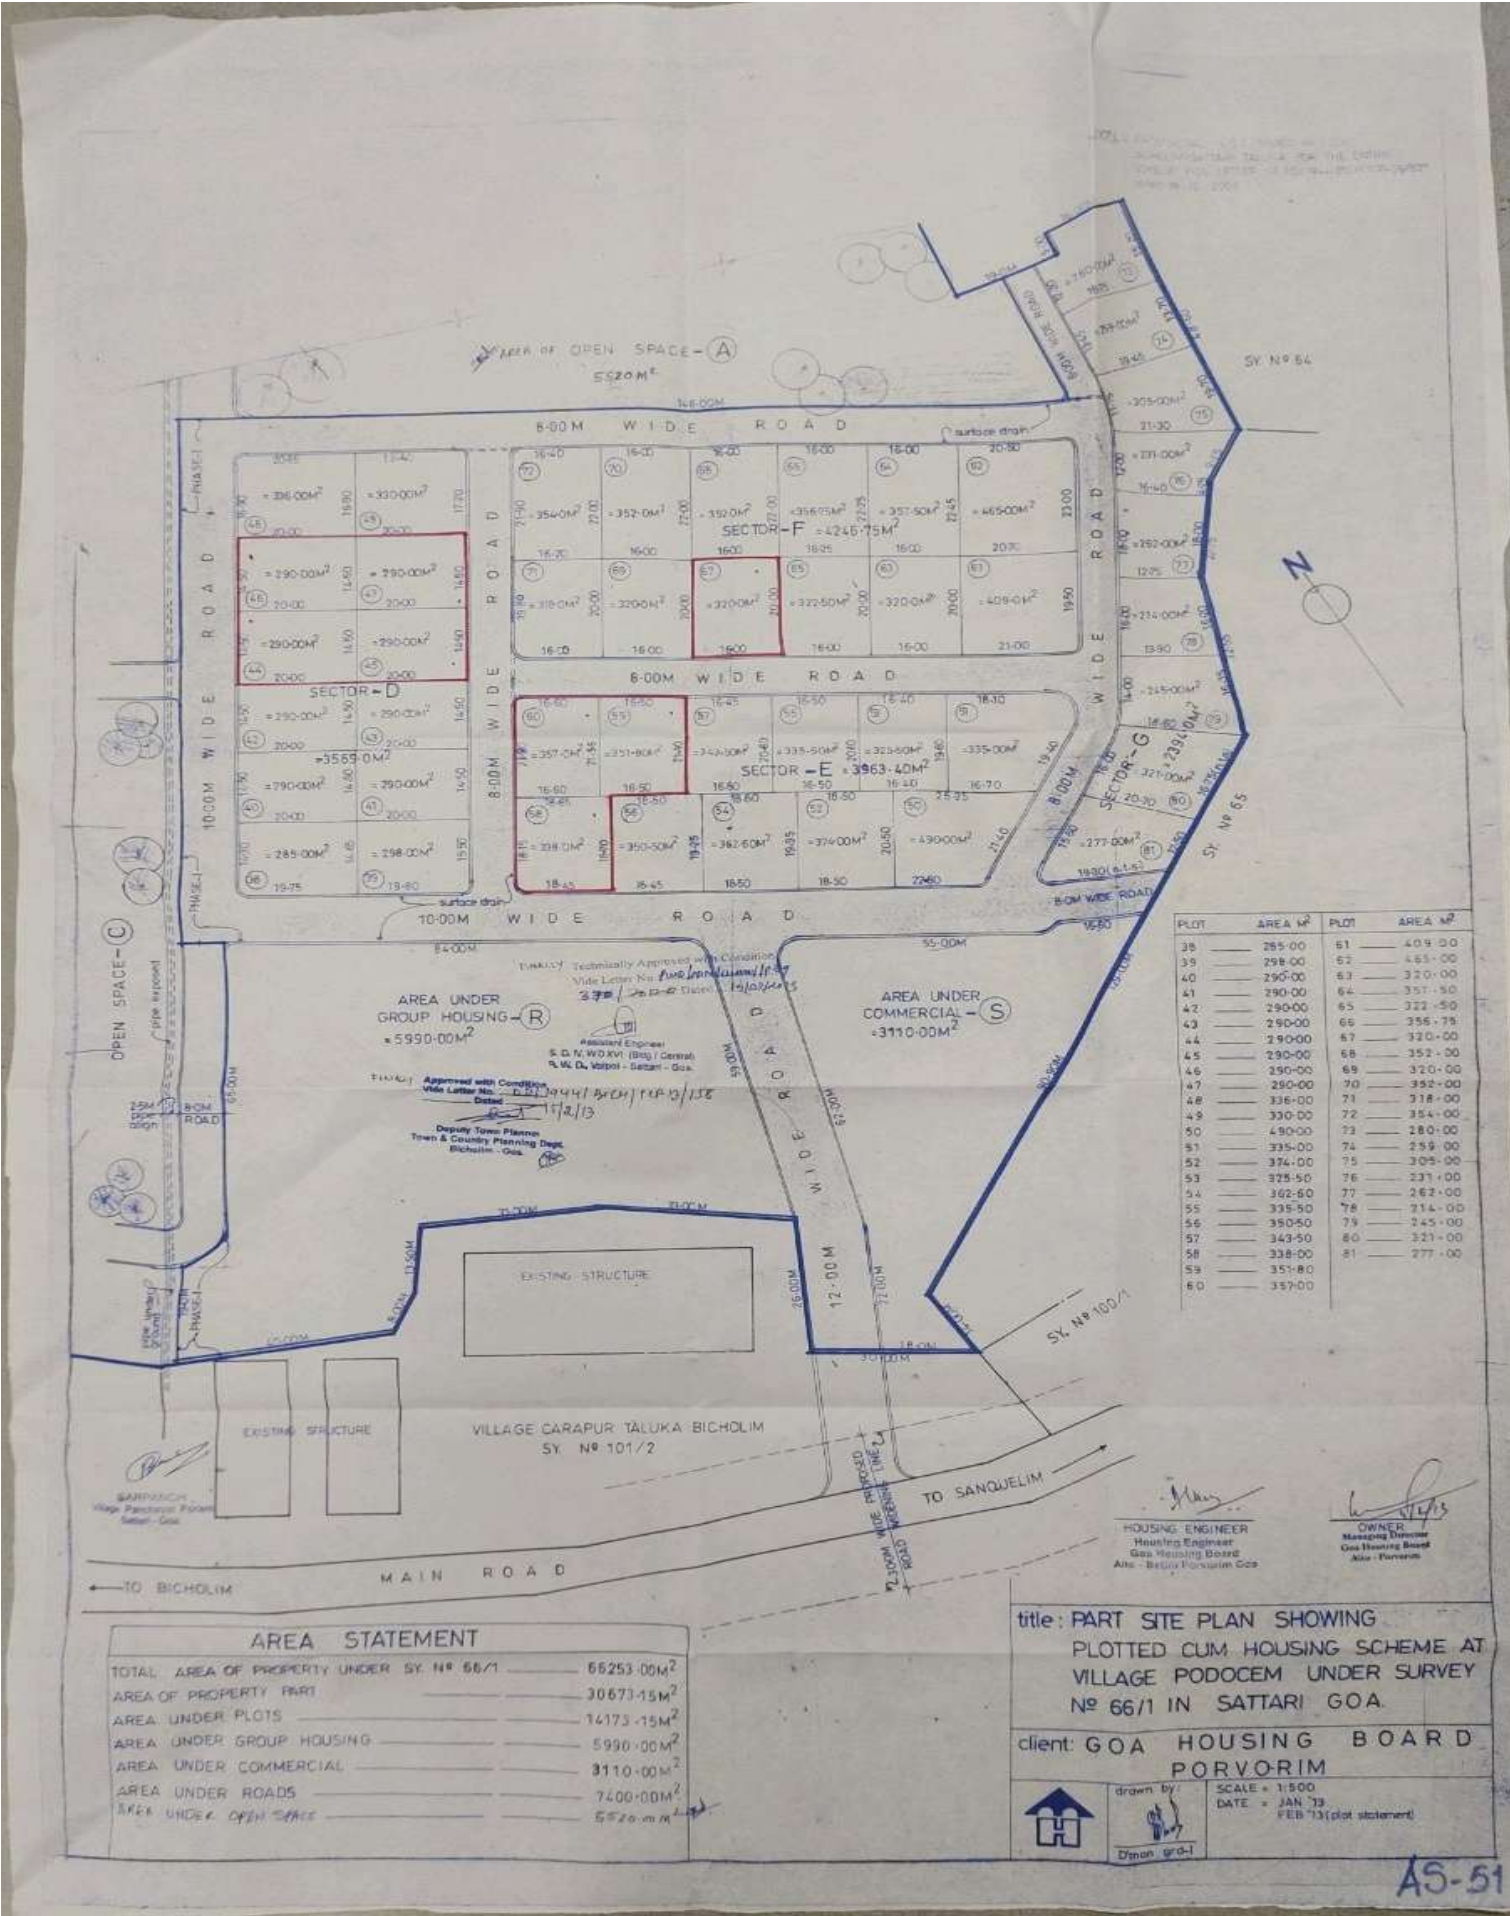

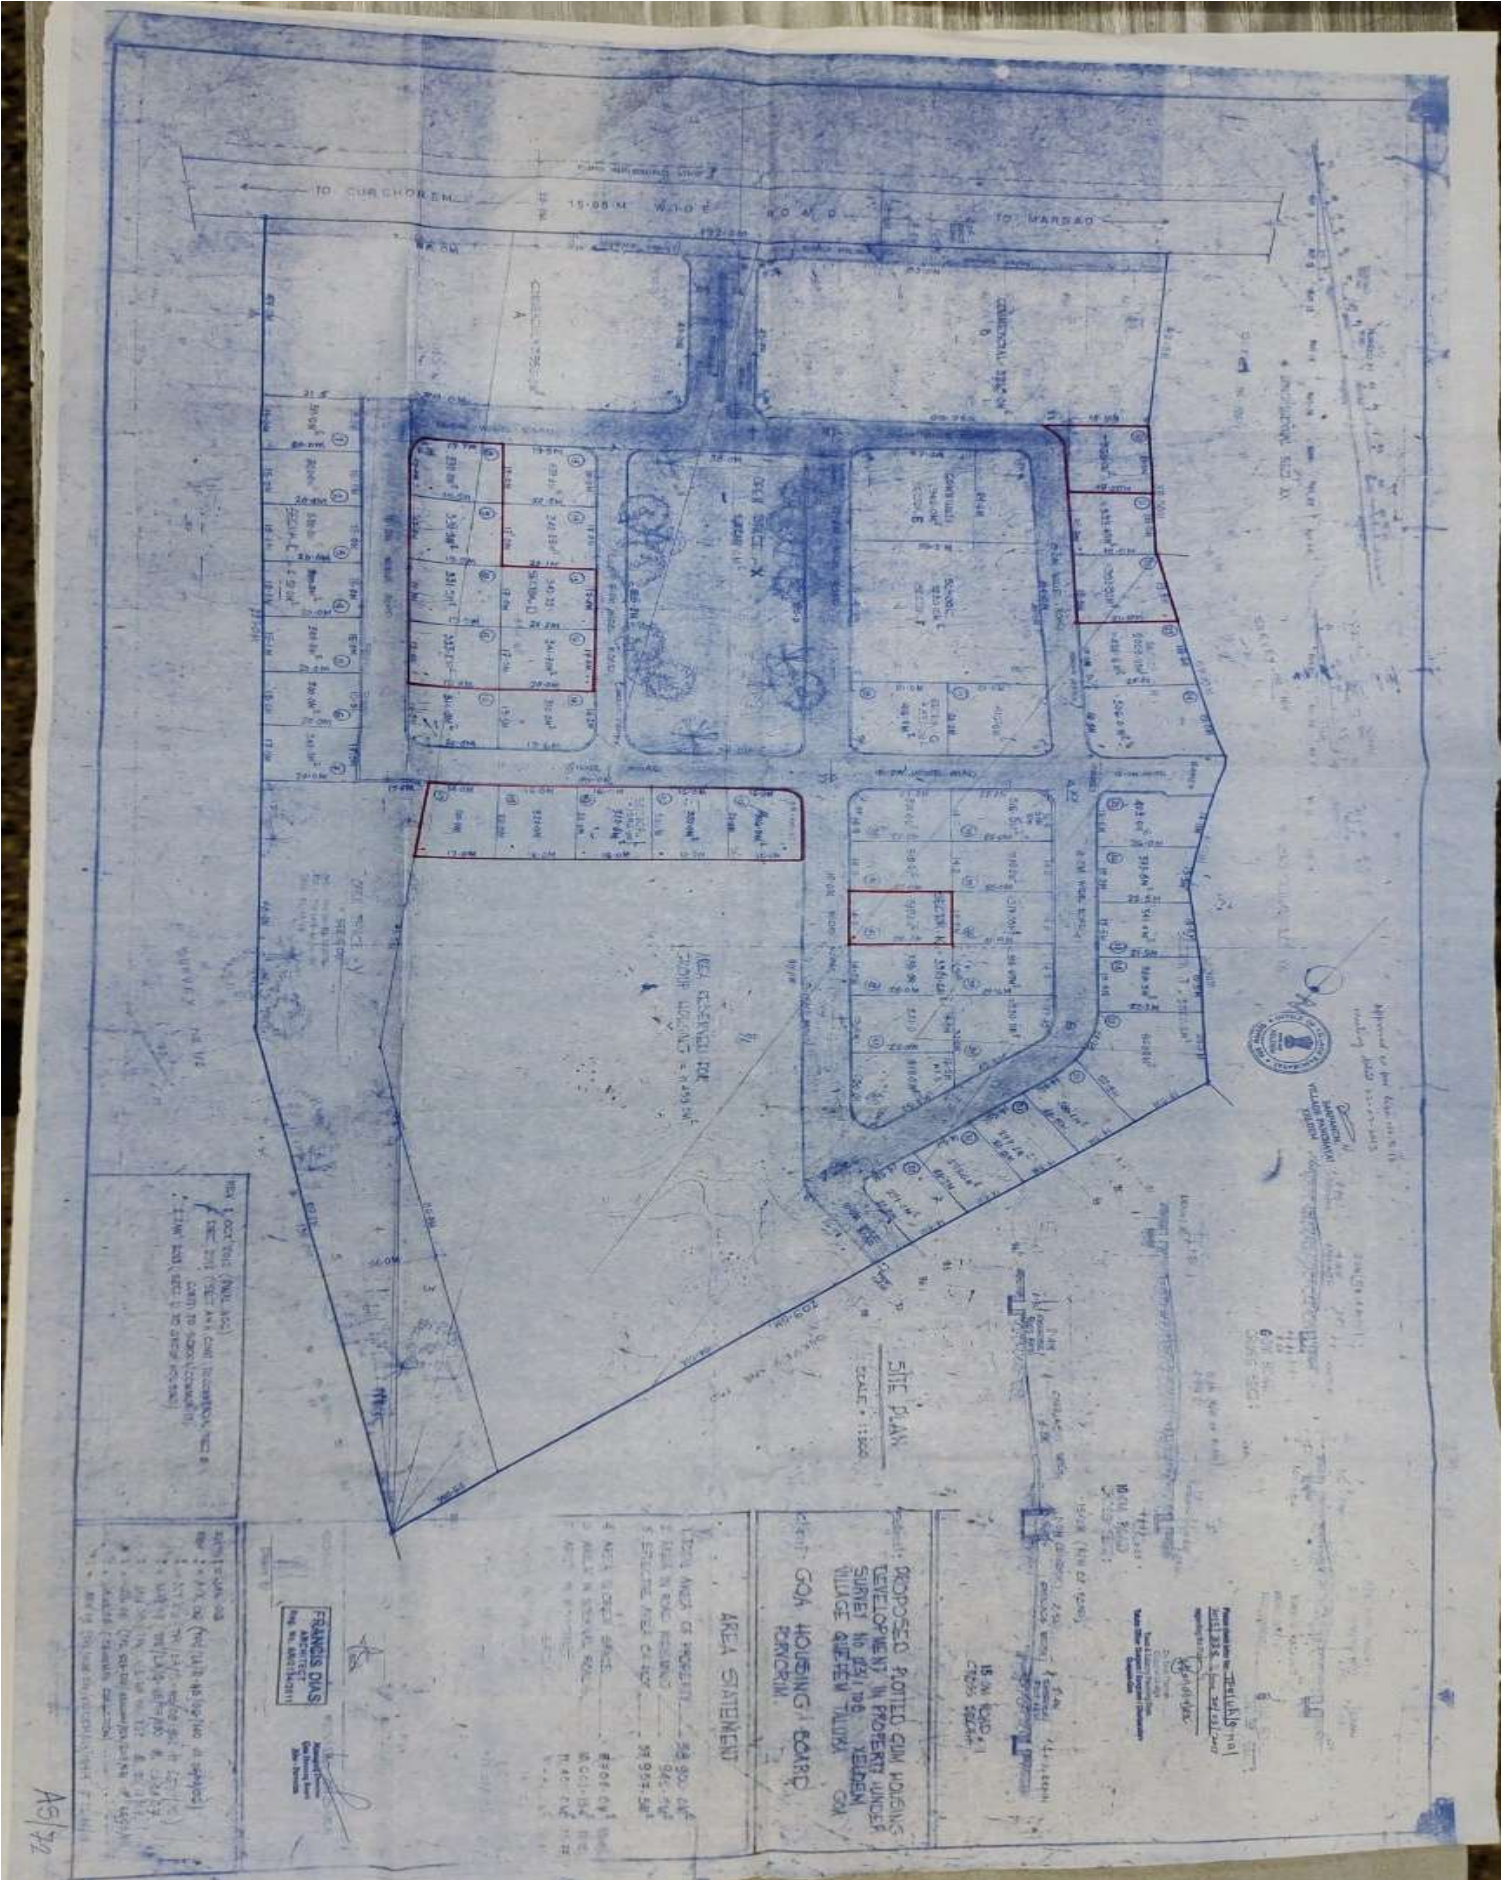

Curca

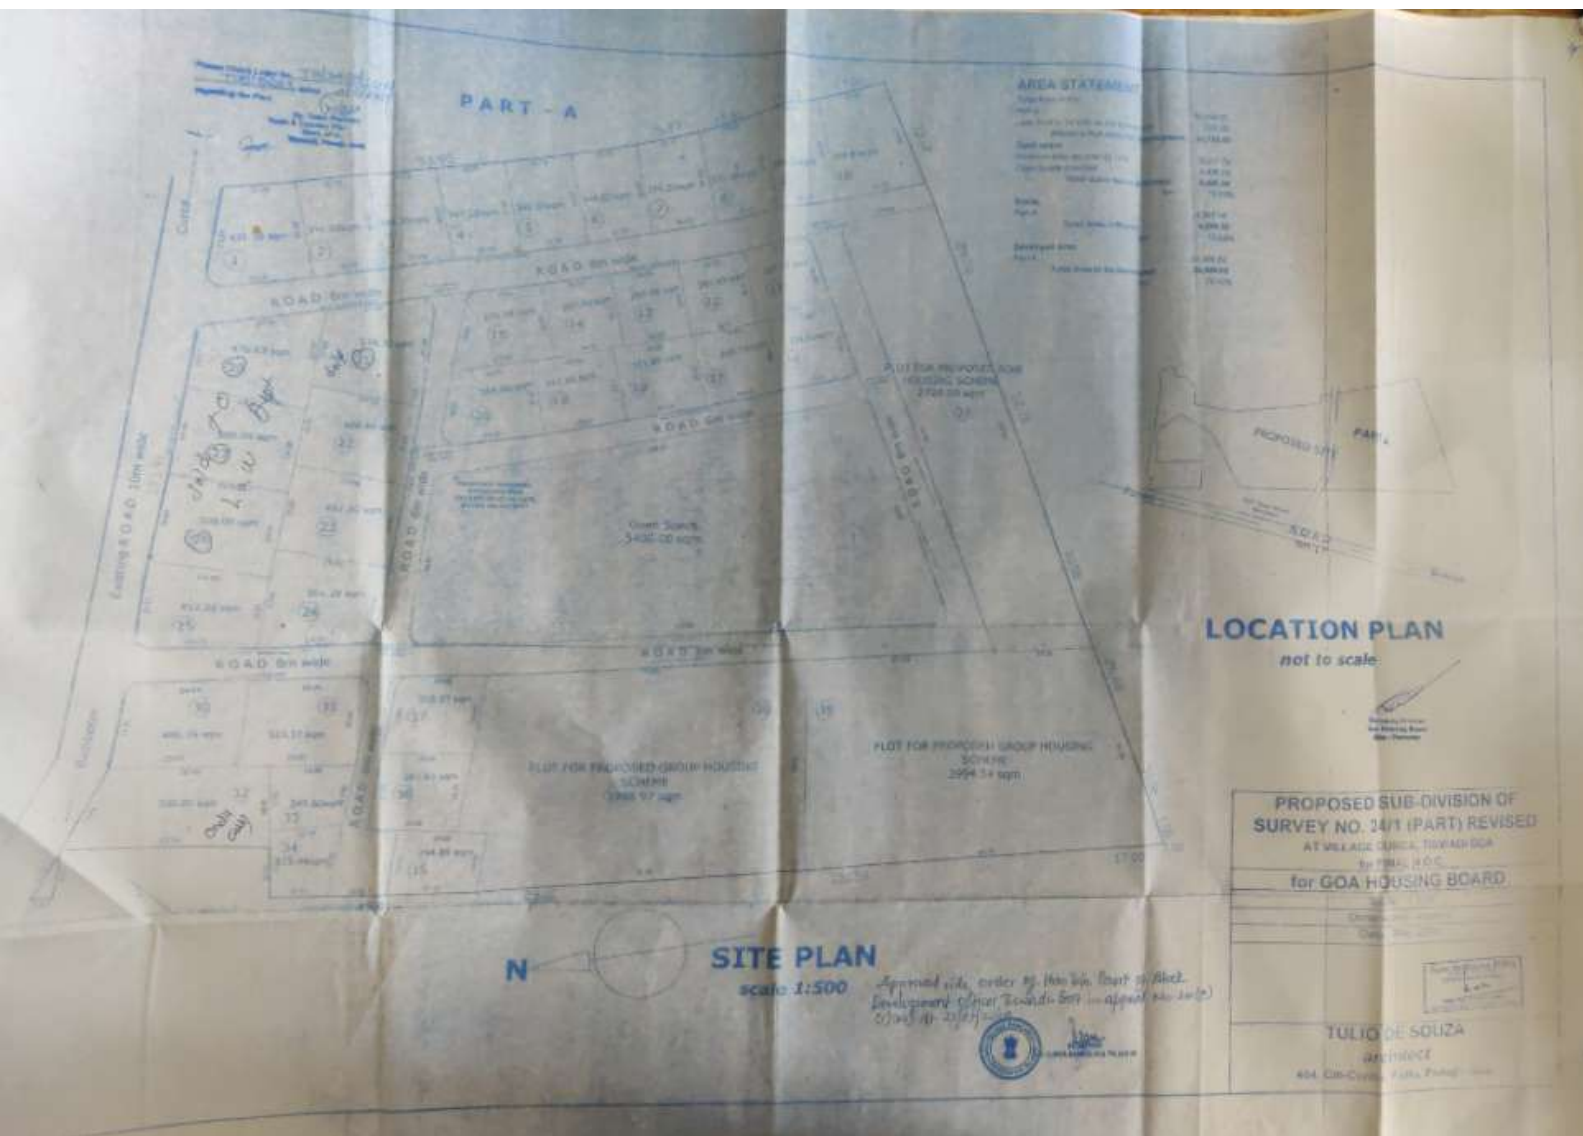

Farmagudi



AREA STATEMENT




